


# SALES PLAT FOR: STRATFORD CROSSING PLAT 1

WAUKEE, IOWA


VICINITY MAP  
NOT TO SCALE

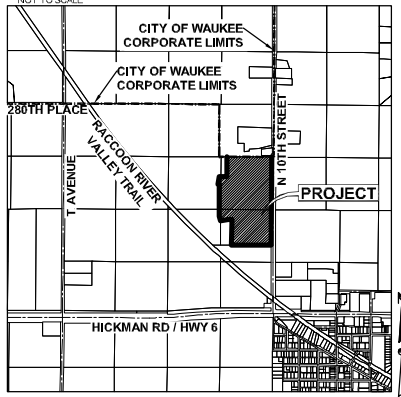

WAUKEE, IOWA



**Landmark**  
development services, inc.

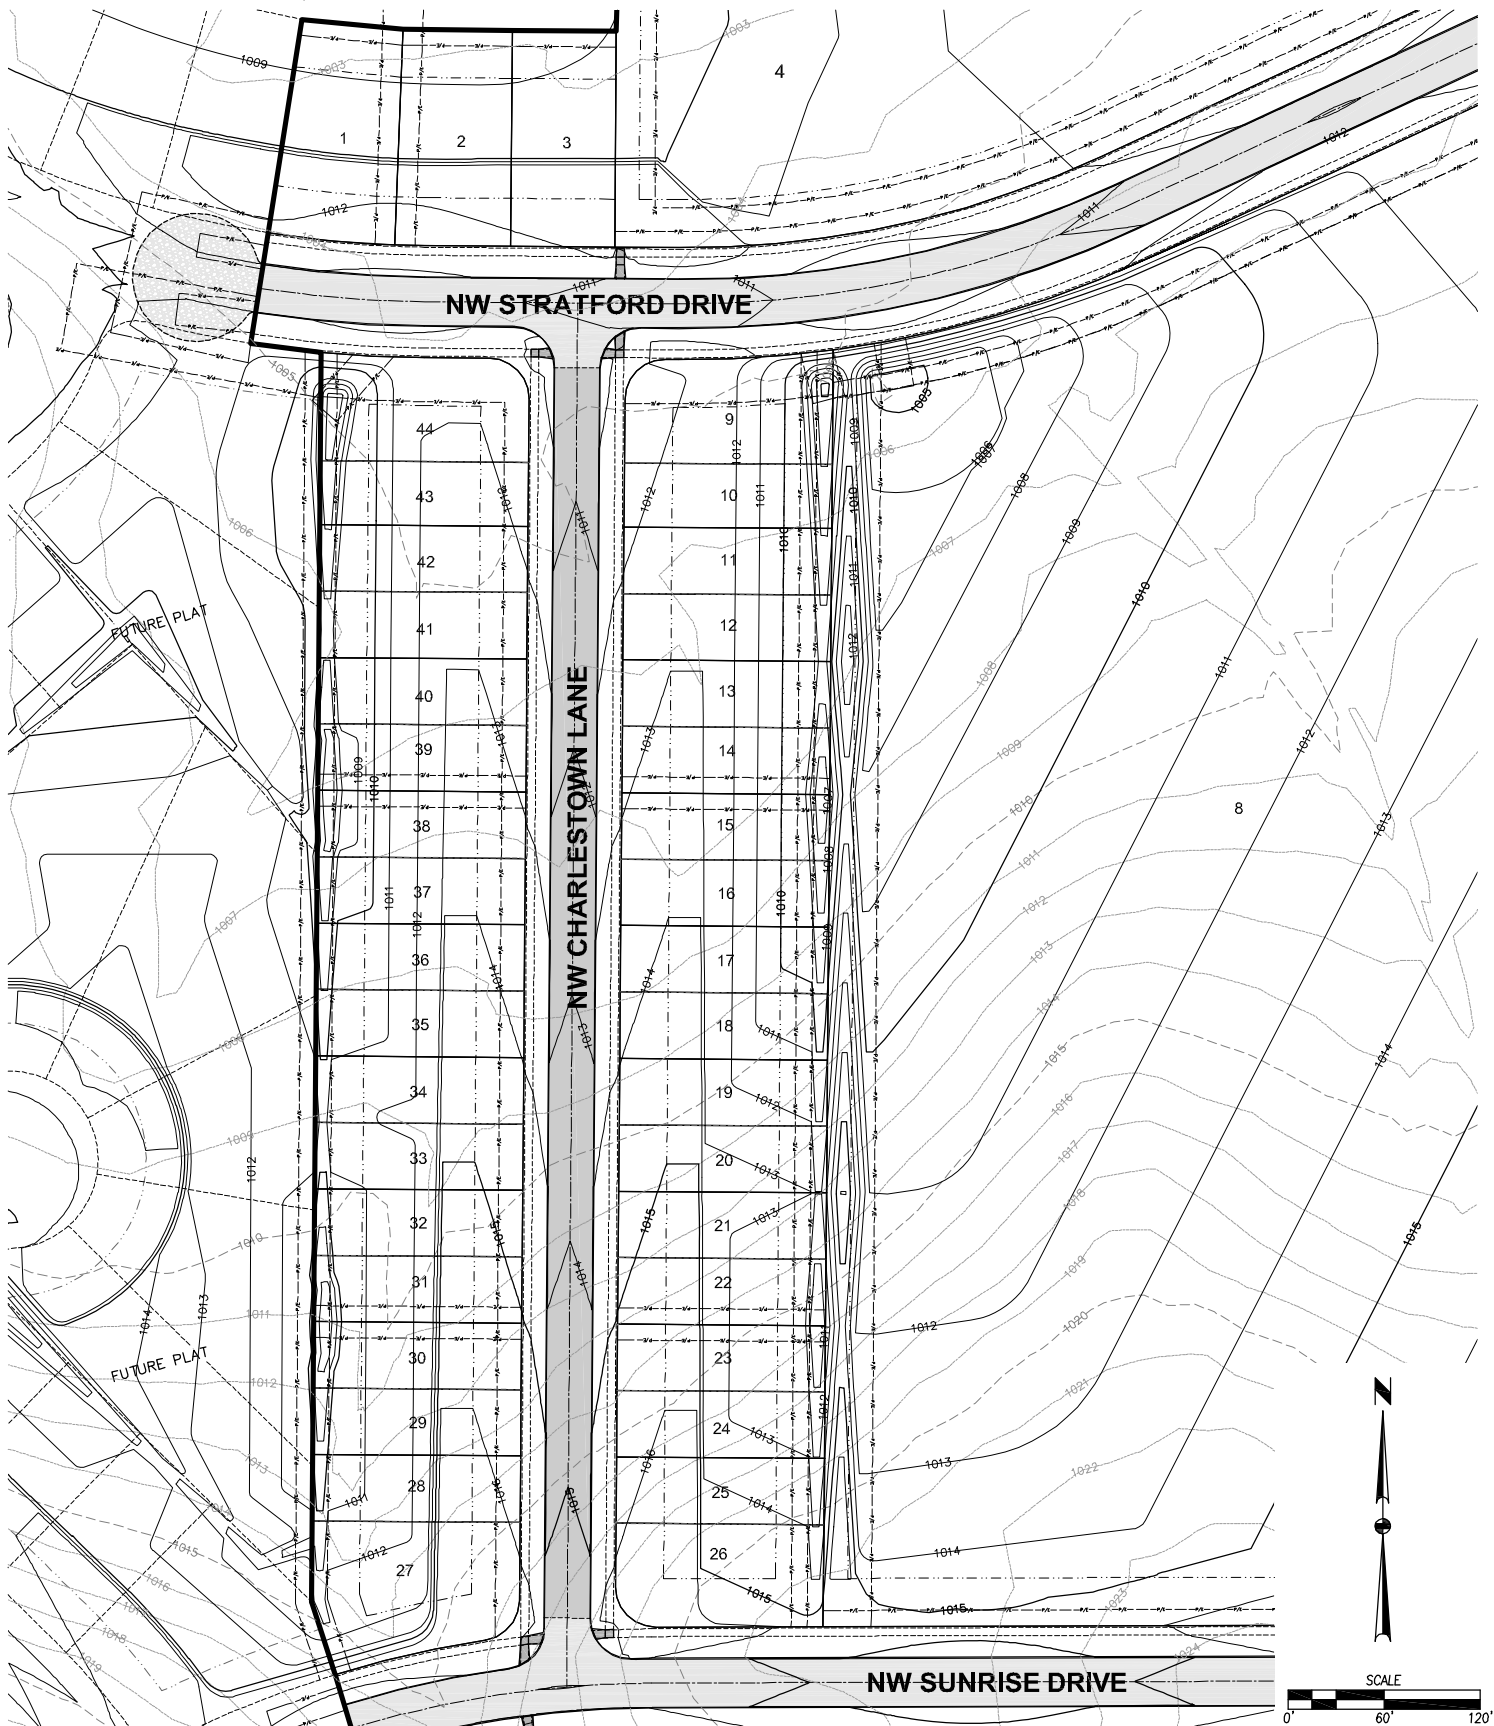

1  
2

**STRATFORD CROSSING PLAT 1**  
**SALES PLAT - GRADING**



3405 SE CROSSROADS DRIVE, SUITE G  
GRIMES, IOWA 50111  
PH: (515) 369-4400 Fax: (515) 369-4410

1709.538

WAUKEE, IOWA

CIVIL DESIGN ADVANTAGE

ENGINEER: EKO


EI: GH

# SALES PLAT FOR: STRATFORD CROSSING PLAT 1

WAUKEE, IOWA



**Landmark**  
development services, inc.

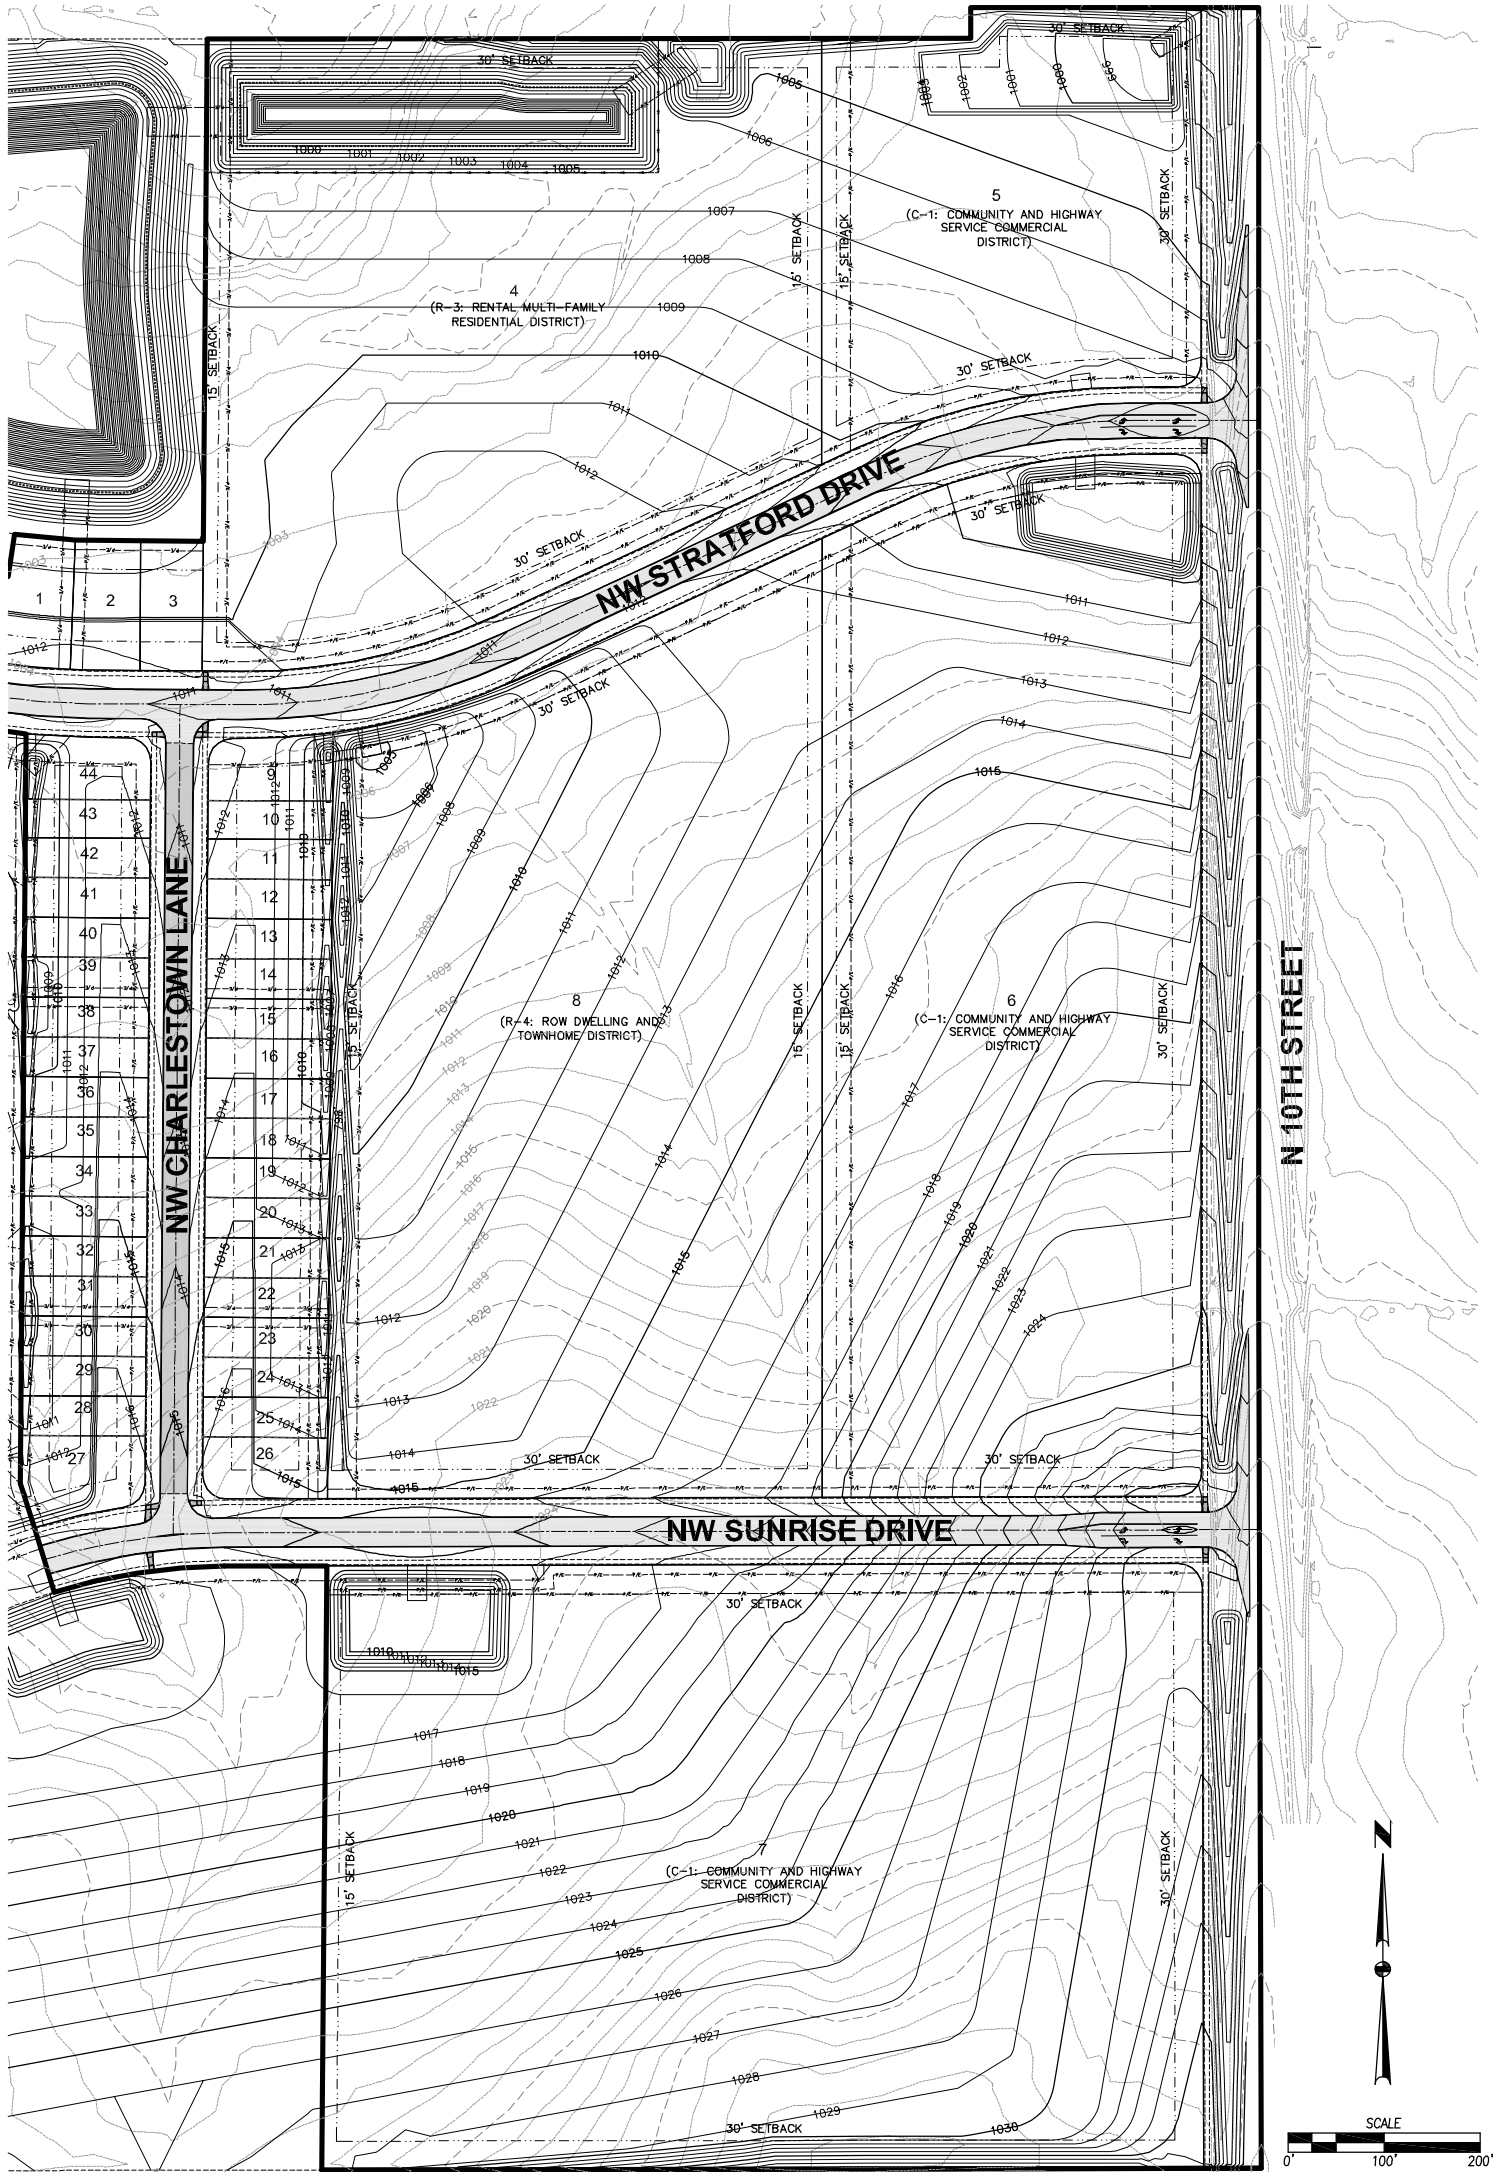

2 / 2

**STRATFORD CROSSING PLAT 1**  
**SALES PLAT - GRADING**



CIVIL DESIGN ADVANTAGE

3405 SE CROSSROADS DRIVE, SUITE G  
GRIMES, IOWA 50111  
PH: (515) 369-4400 Fax: (515) 369-4410

ENGINEER: EKO

EI: GH

1709.538

WAUKEE, IOWA